



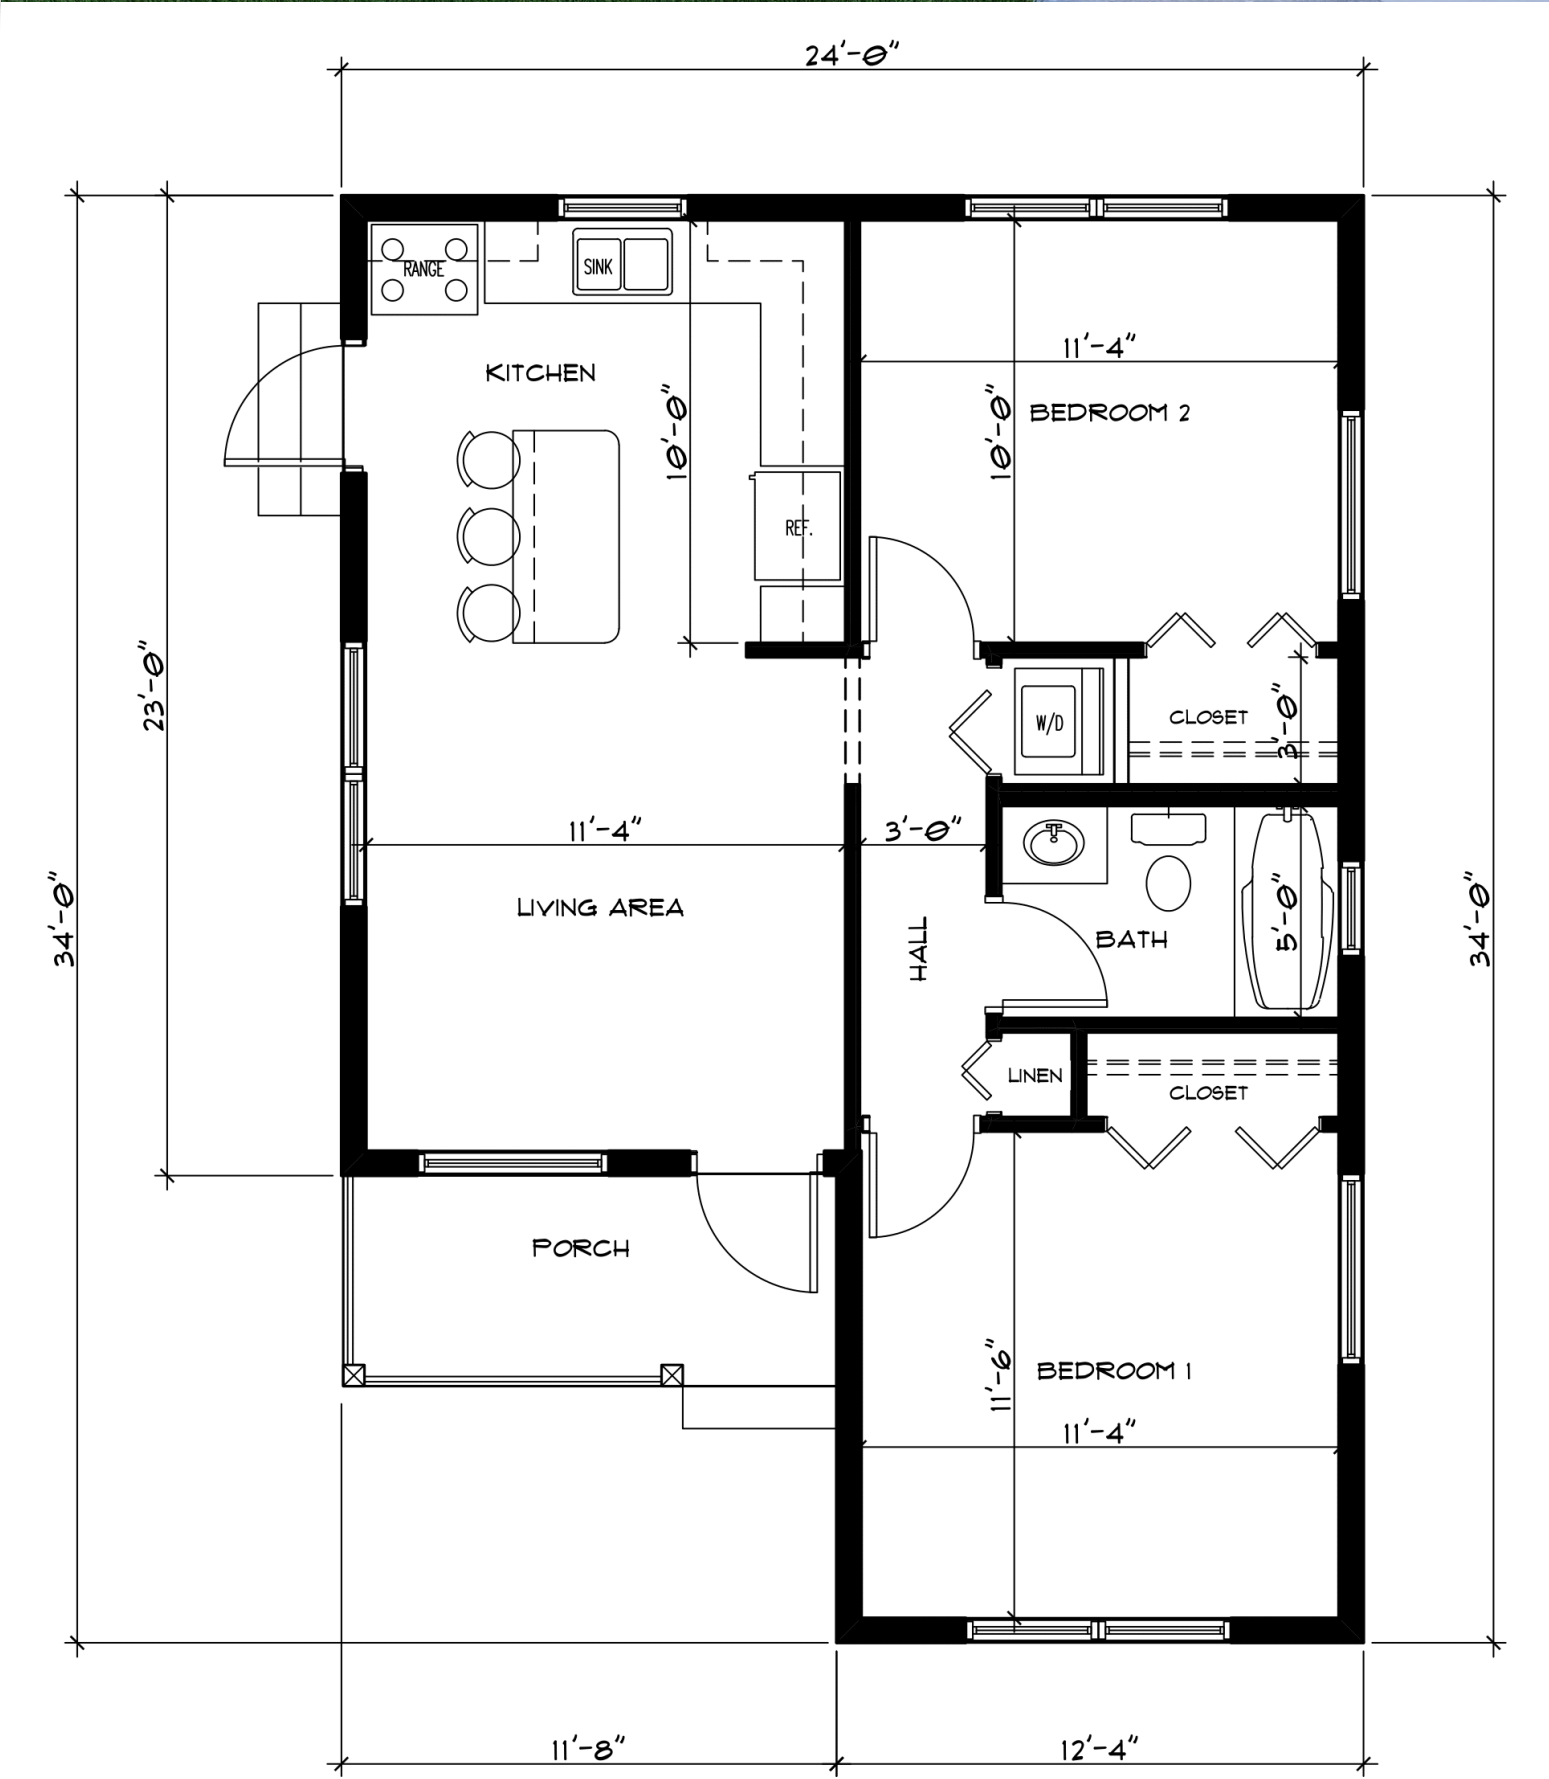


FLOOR PLAN
SCALE: N.T.S

UNIT R1
.....
750 SQ.FT
2 BED
1 BATH

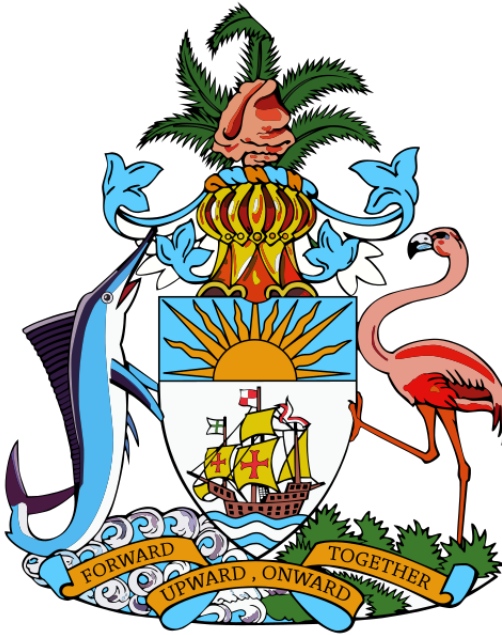

**THE MINISTRY OF
TRANSPORT AND HOUSING**

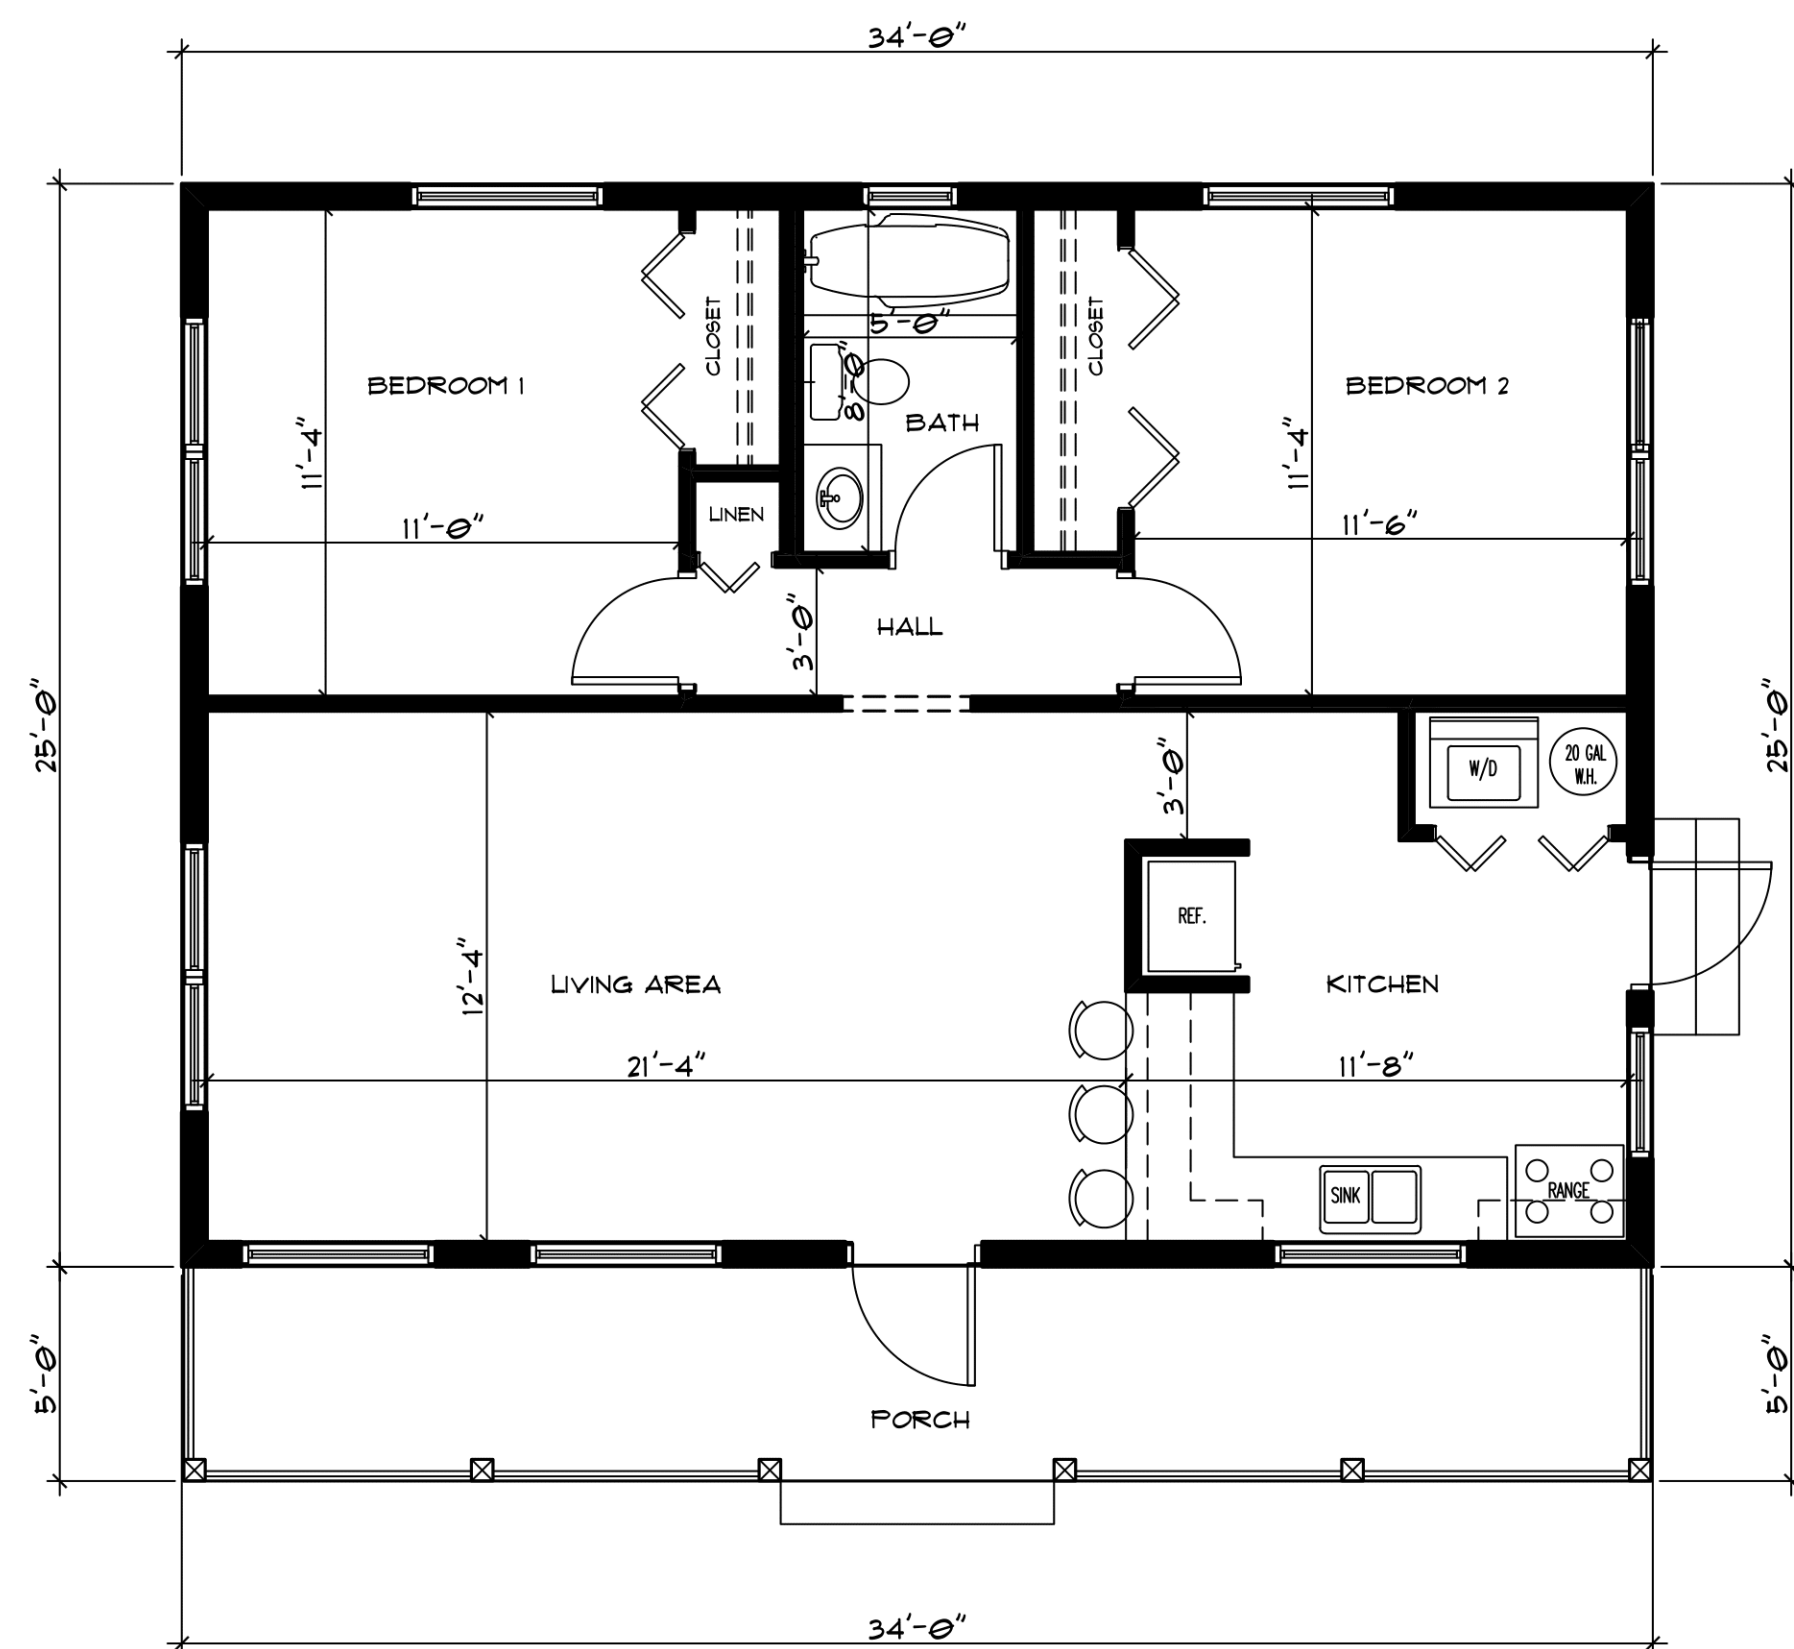


FLOOR PLAN
SCALE: N.T.S

UNIT R2
.....
1,022 SQ.FT
2 BED
1 BATH



**THE MINISTRY OF
TRANSPORT AND HOUSING**

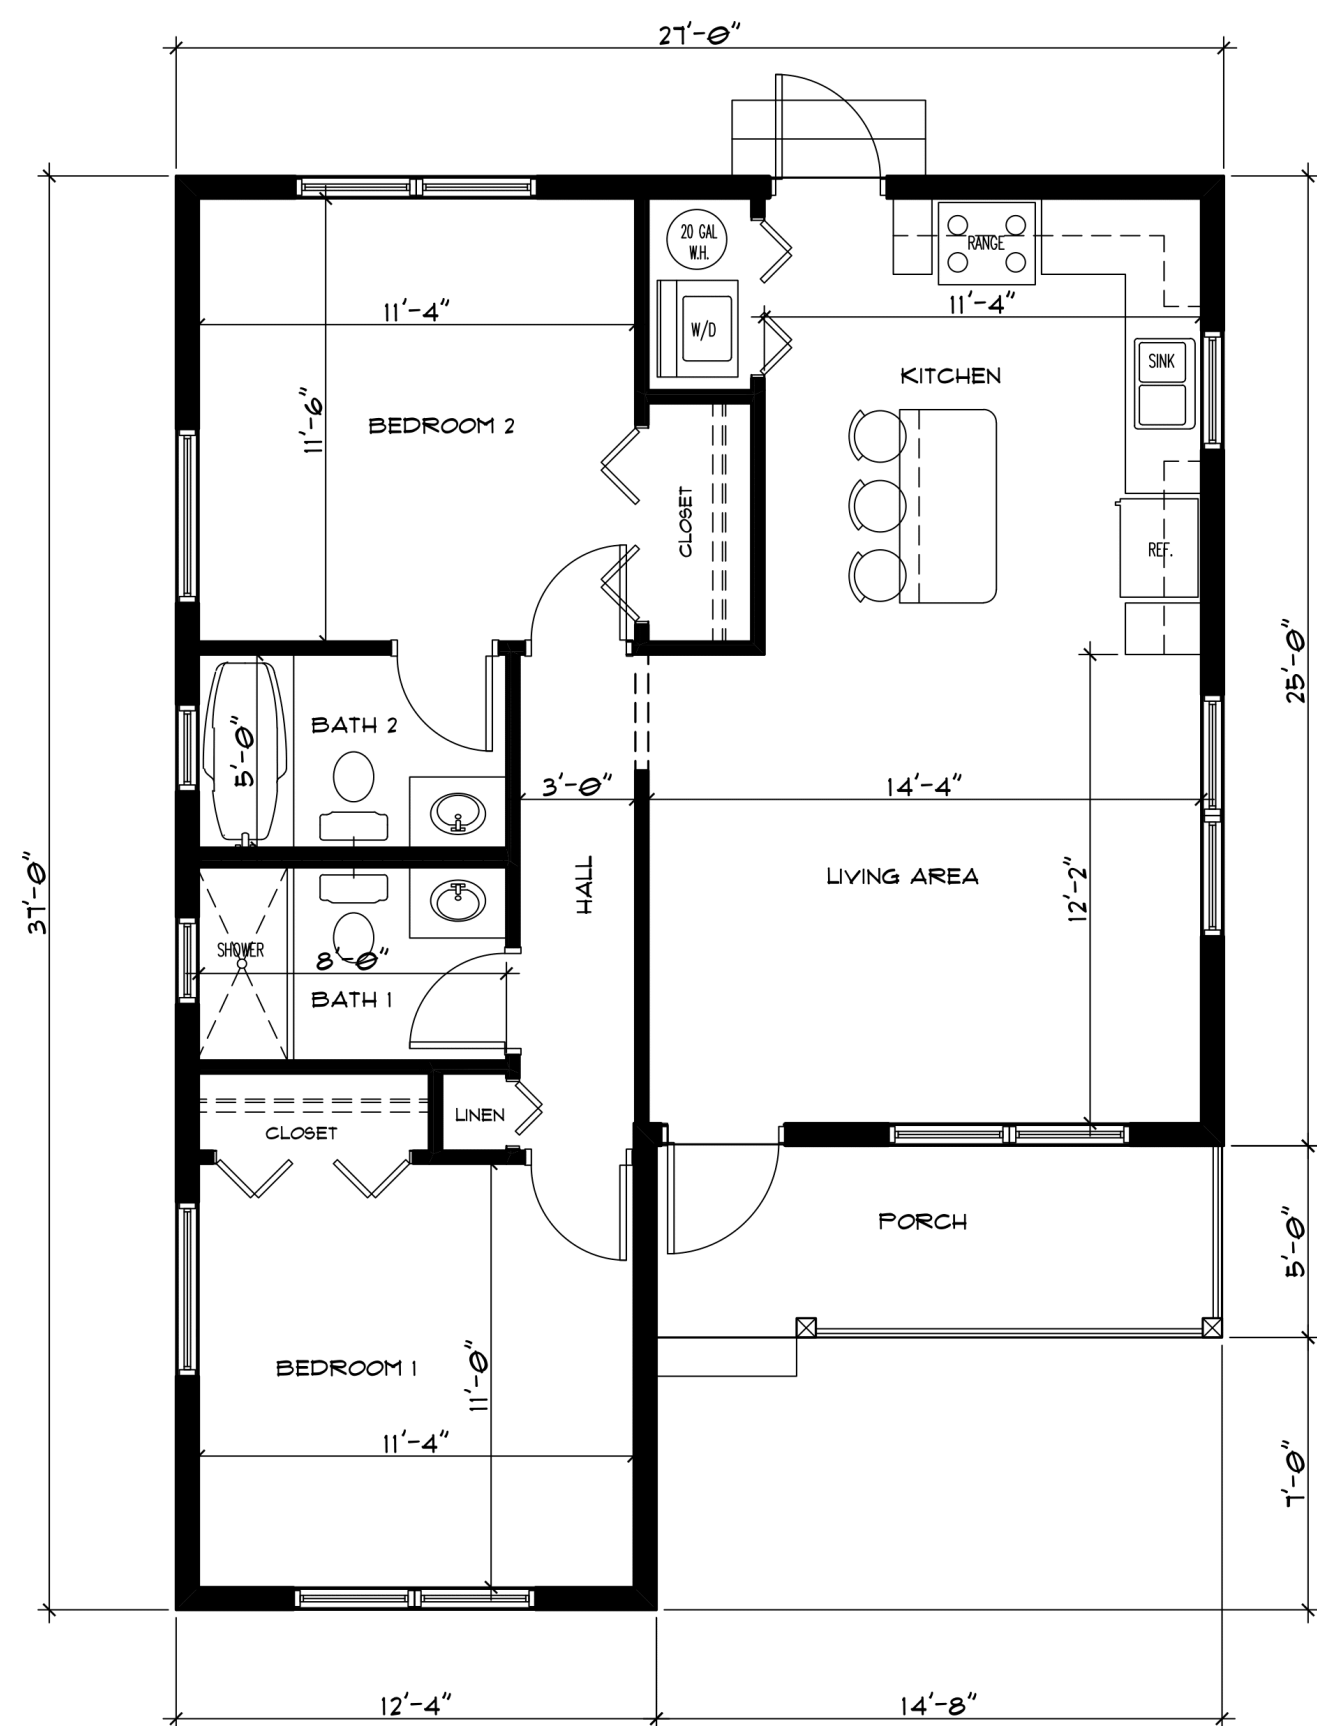

FLOOR PLAN
SCALE: N.T.S

UNIT R3

.....

900 SQ.FT

2 BED

2 BATH



**THE MINISTRY OF
TRANSPORT AND HOUSING**




964 SQ.FT
2 BED
2 BATH






UNIT R5

.....
1,096 SQ.FT
3 BED
2 BATH

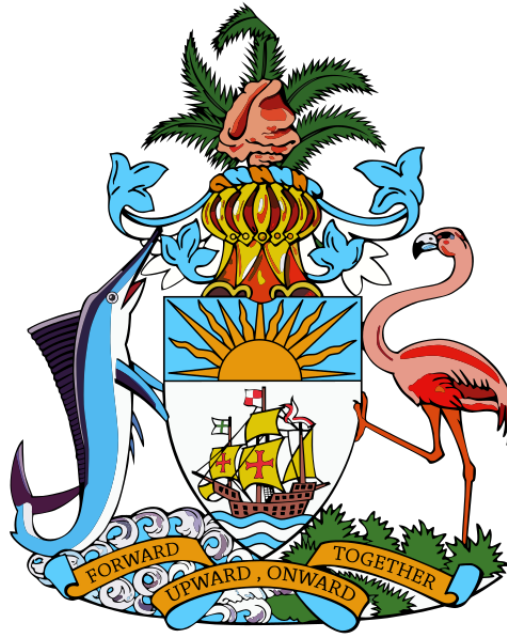

**THE MINISTRY OF
TRANSPORT AND HOUSING**

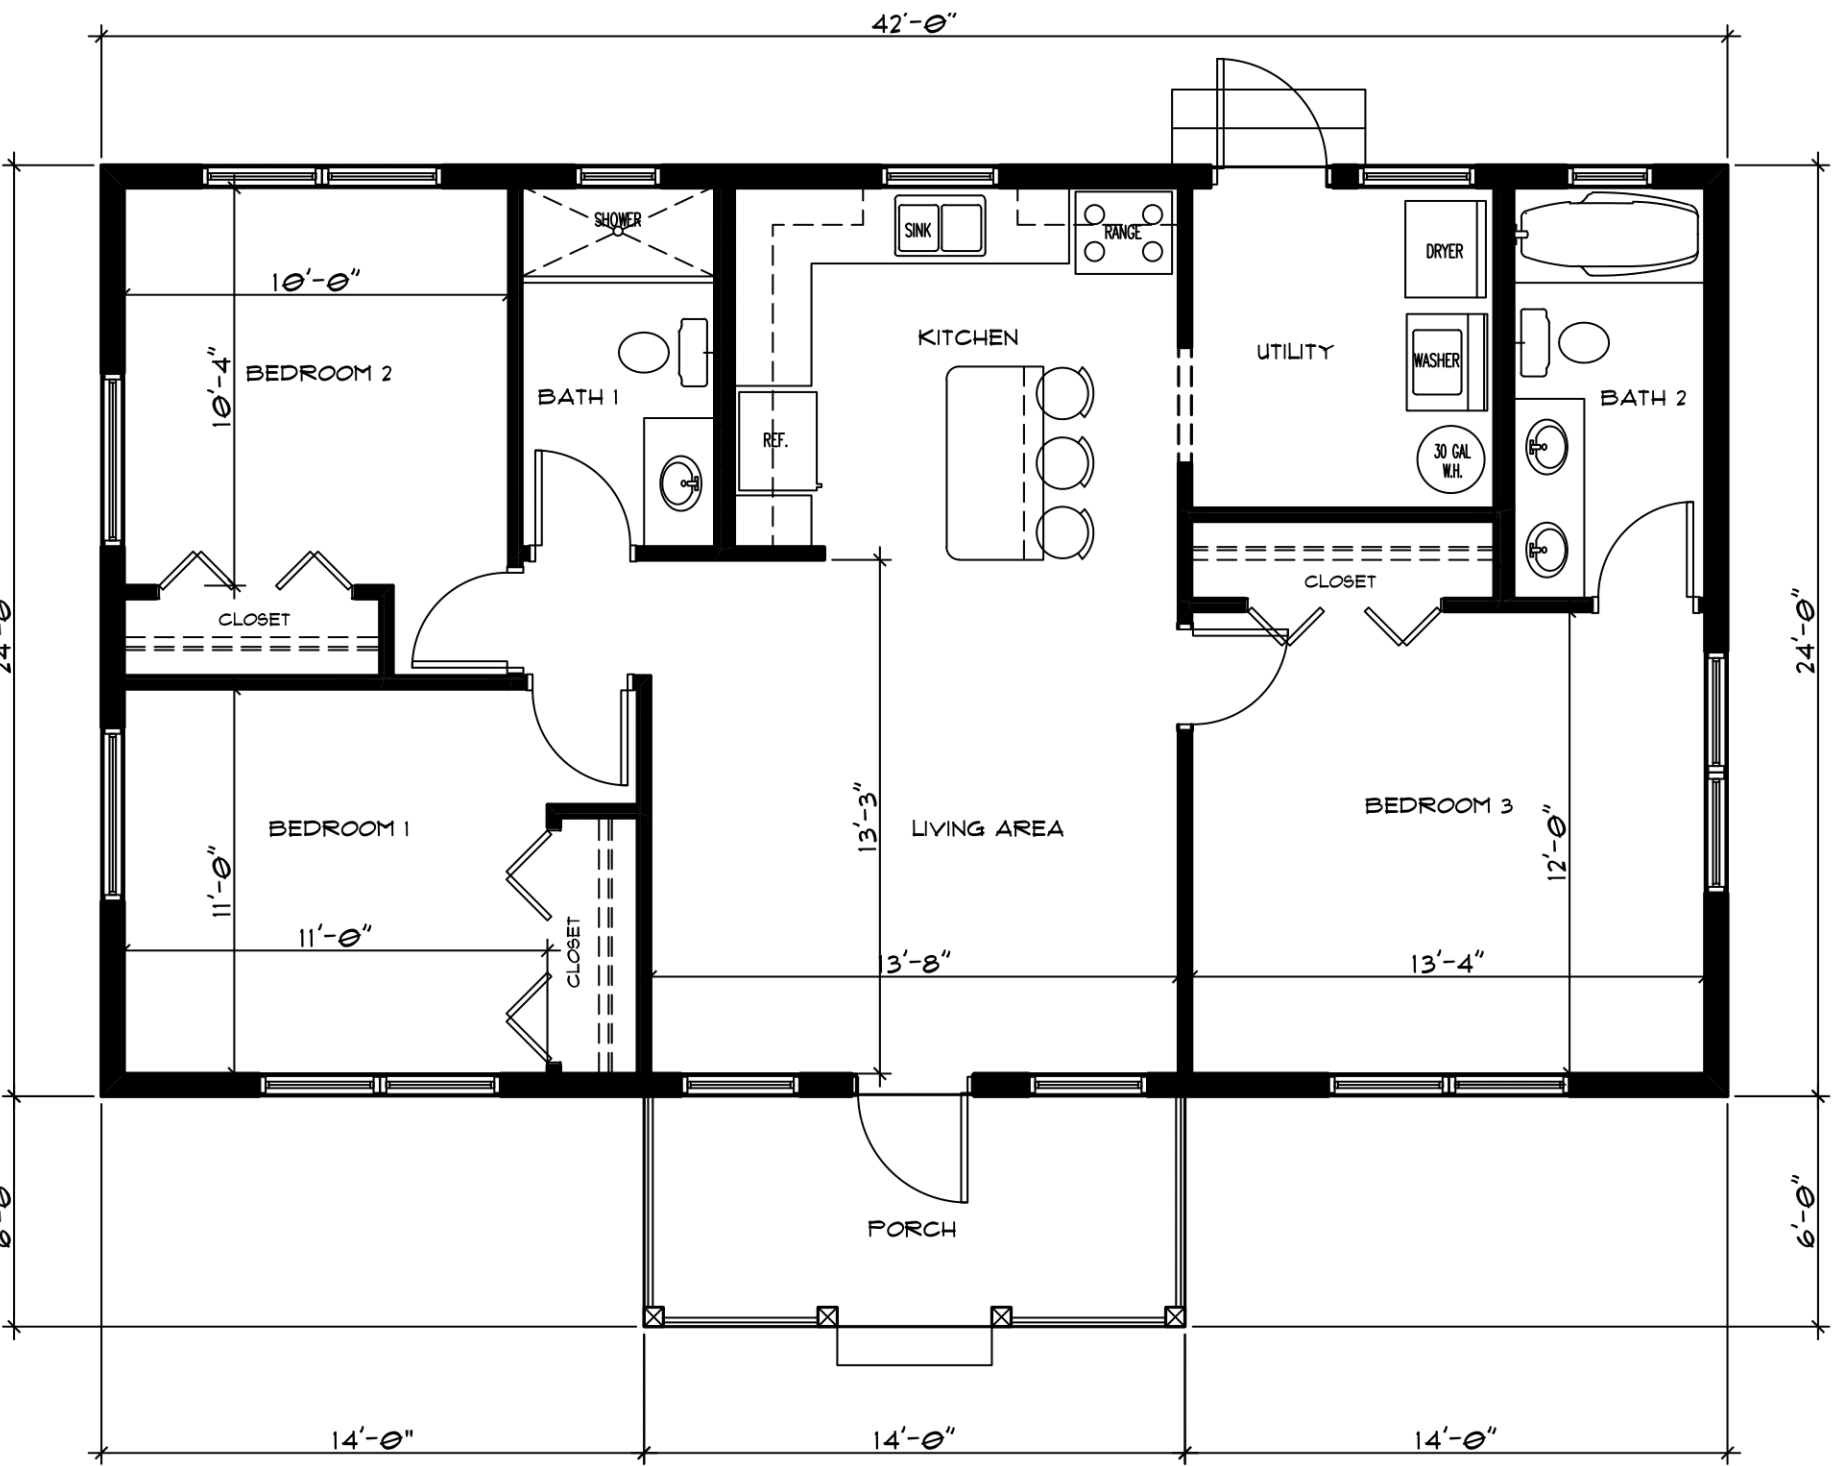

FLOOR PLAN
SCALE: N.T.S